



FIRST FLOOR PLAN
1:50

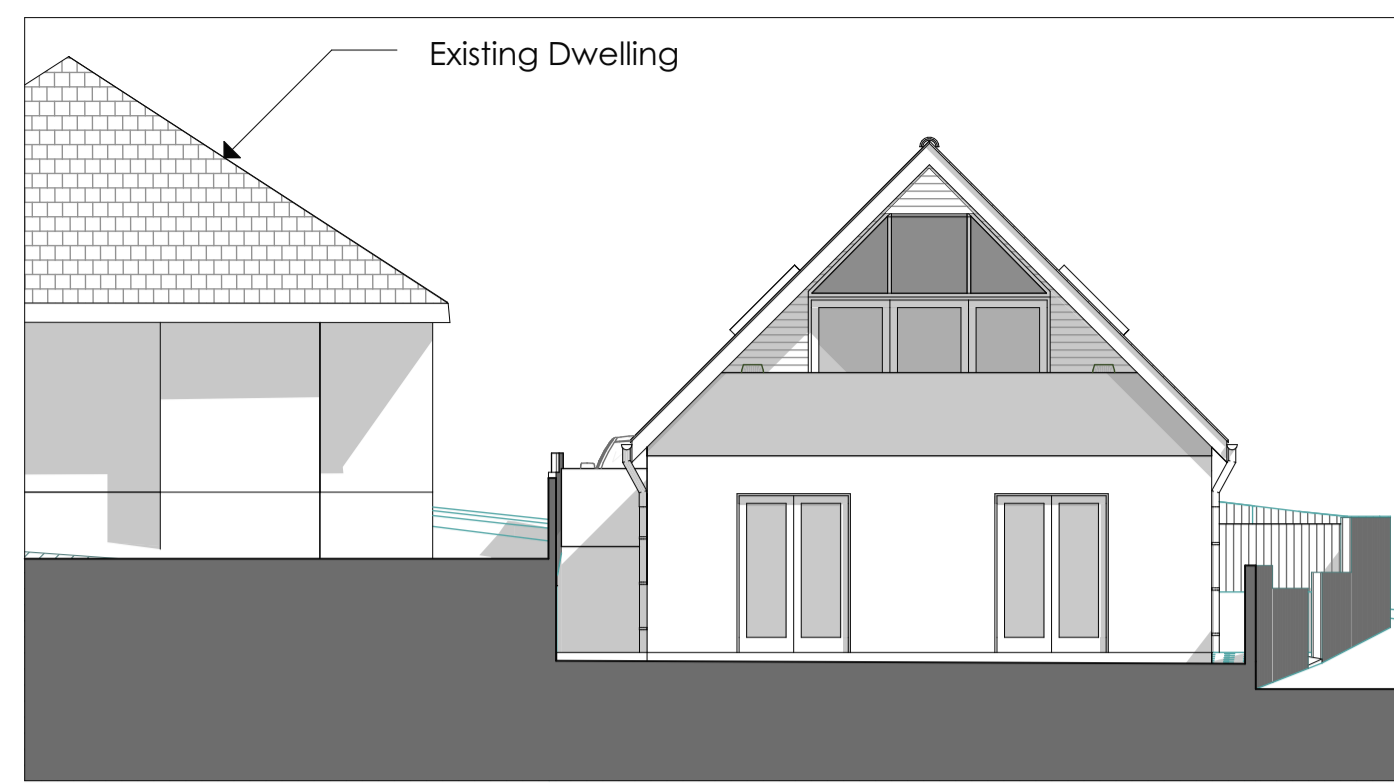


PROPOSED SOUTH WEST ELEVATION
1:100




PROPOSED NORTH EAST ELEVATION
1:100

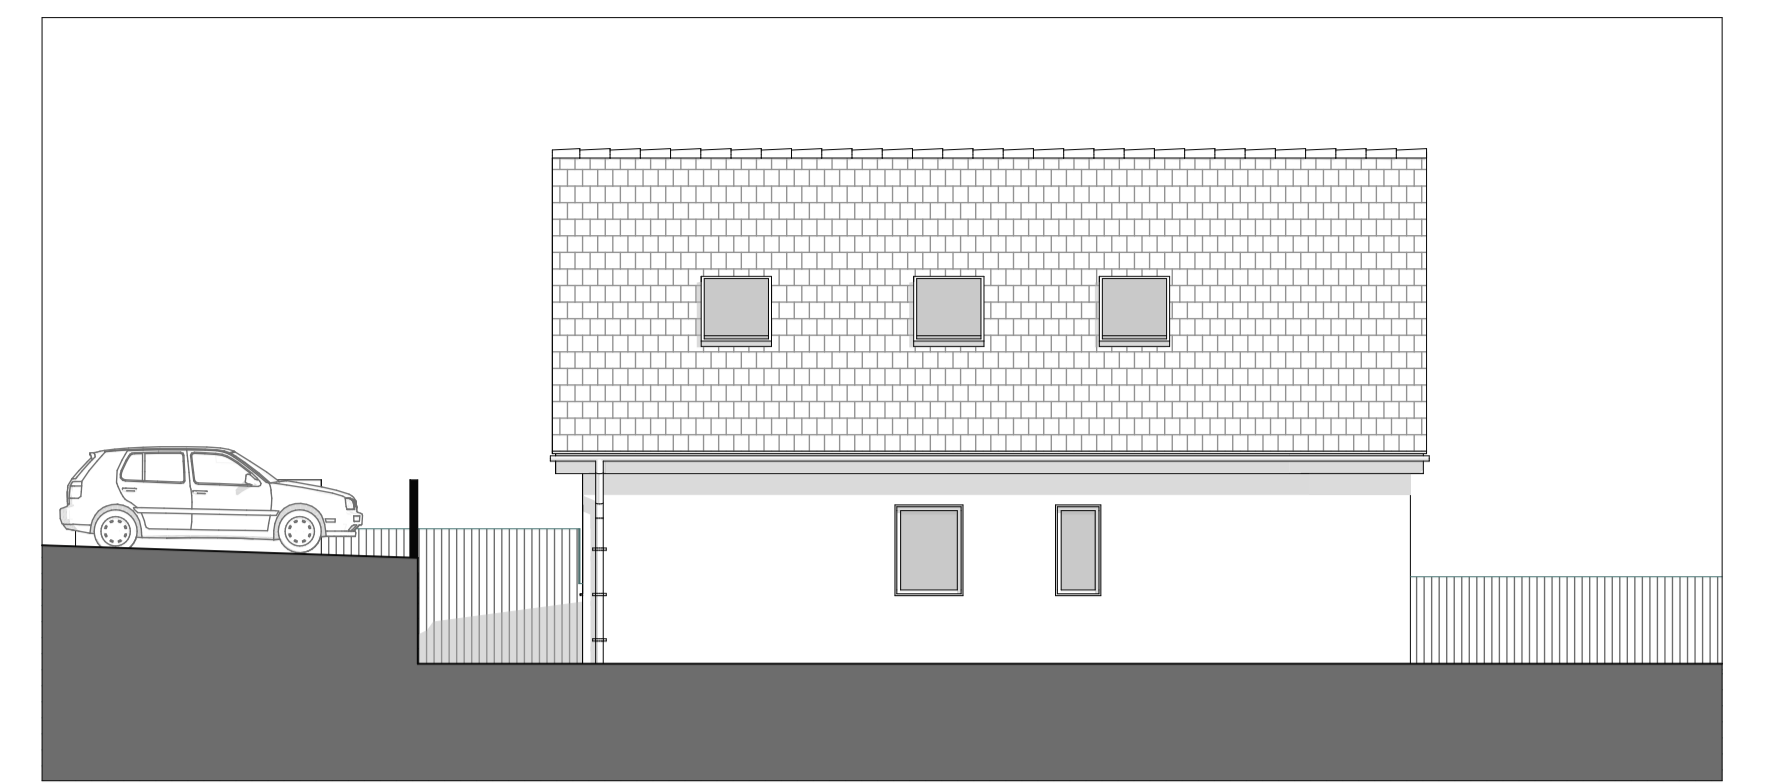

PROPOSED NORTH WEST ELEVATION
1:100

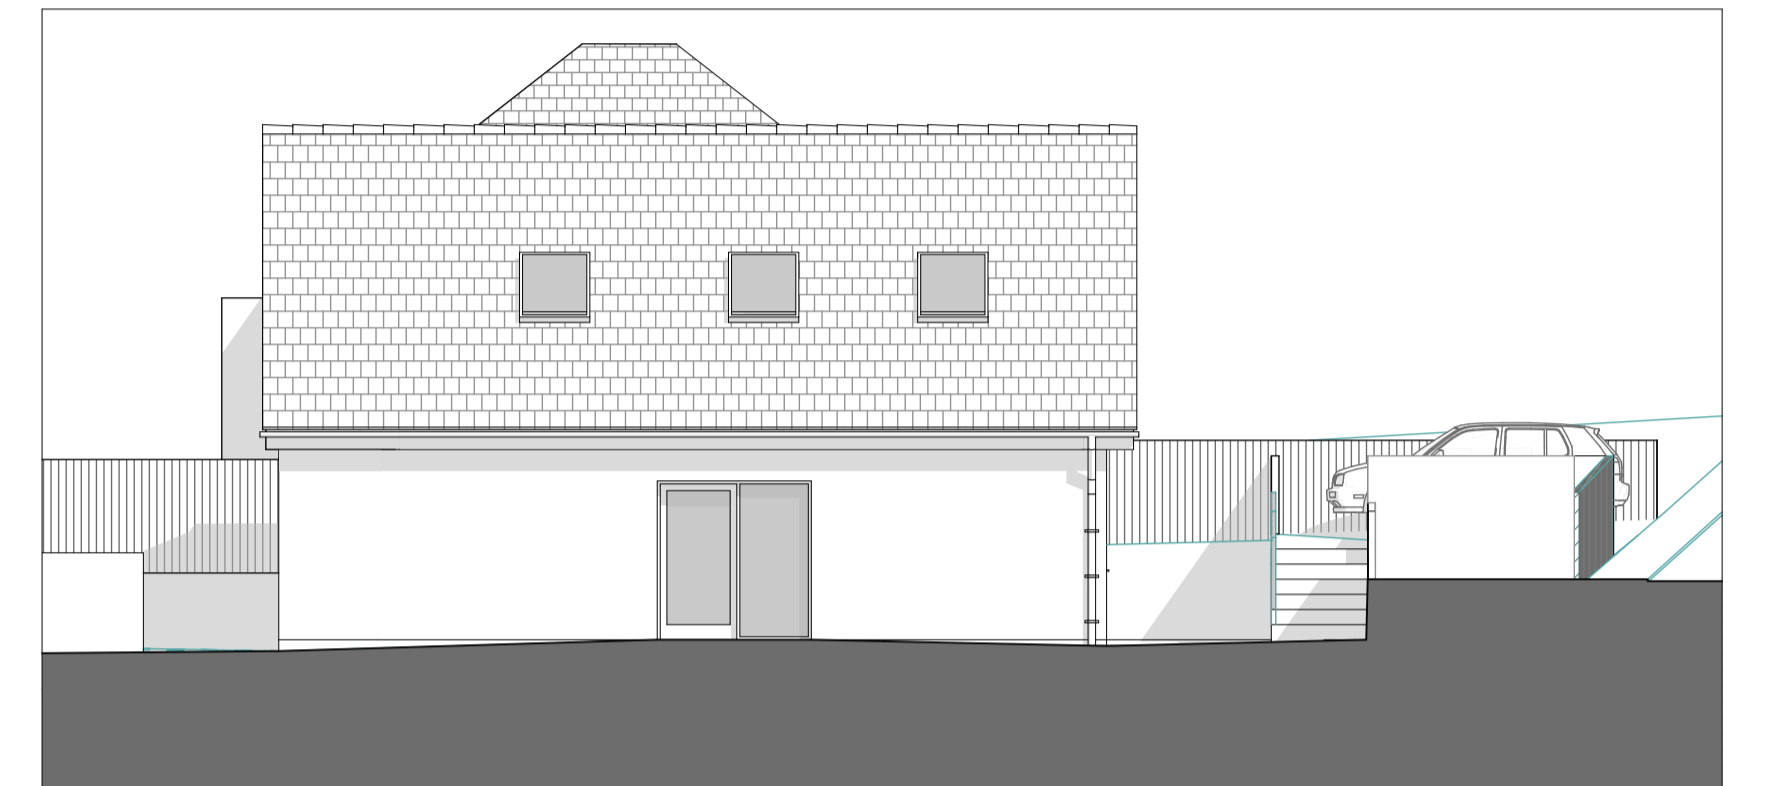

PROPOSED SOUTH EAST ELEVATION
1:100

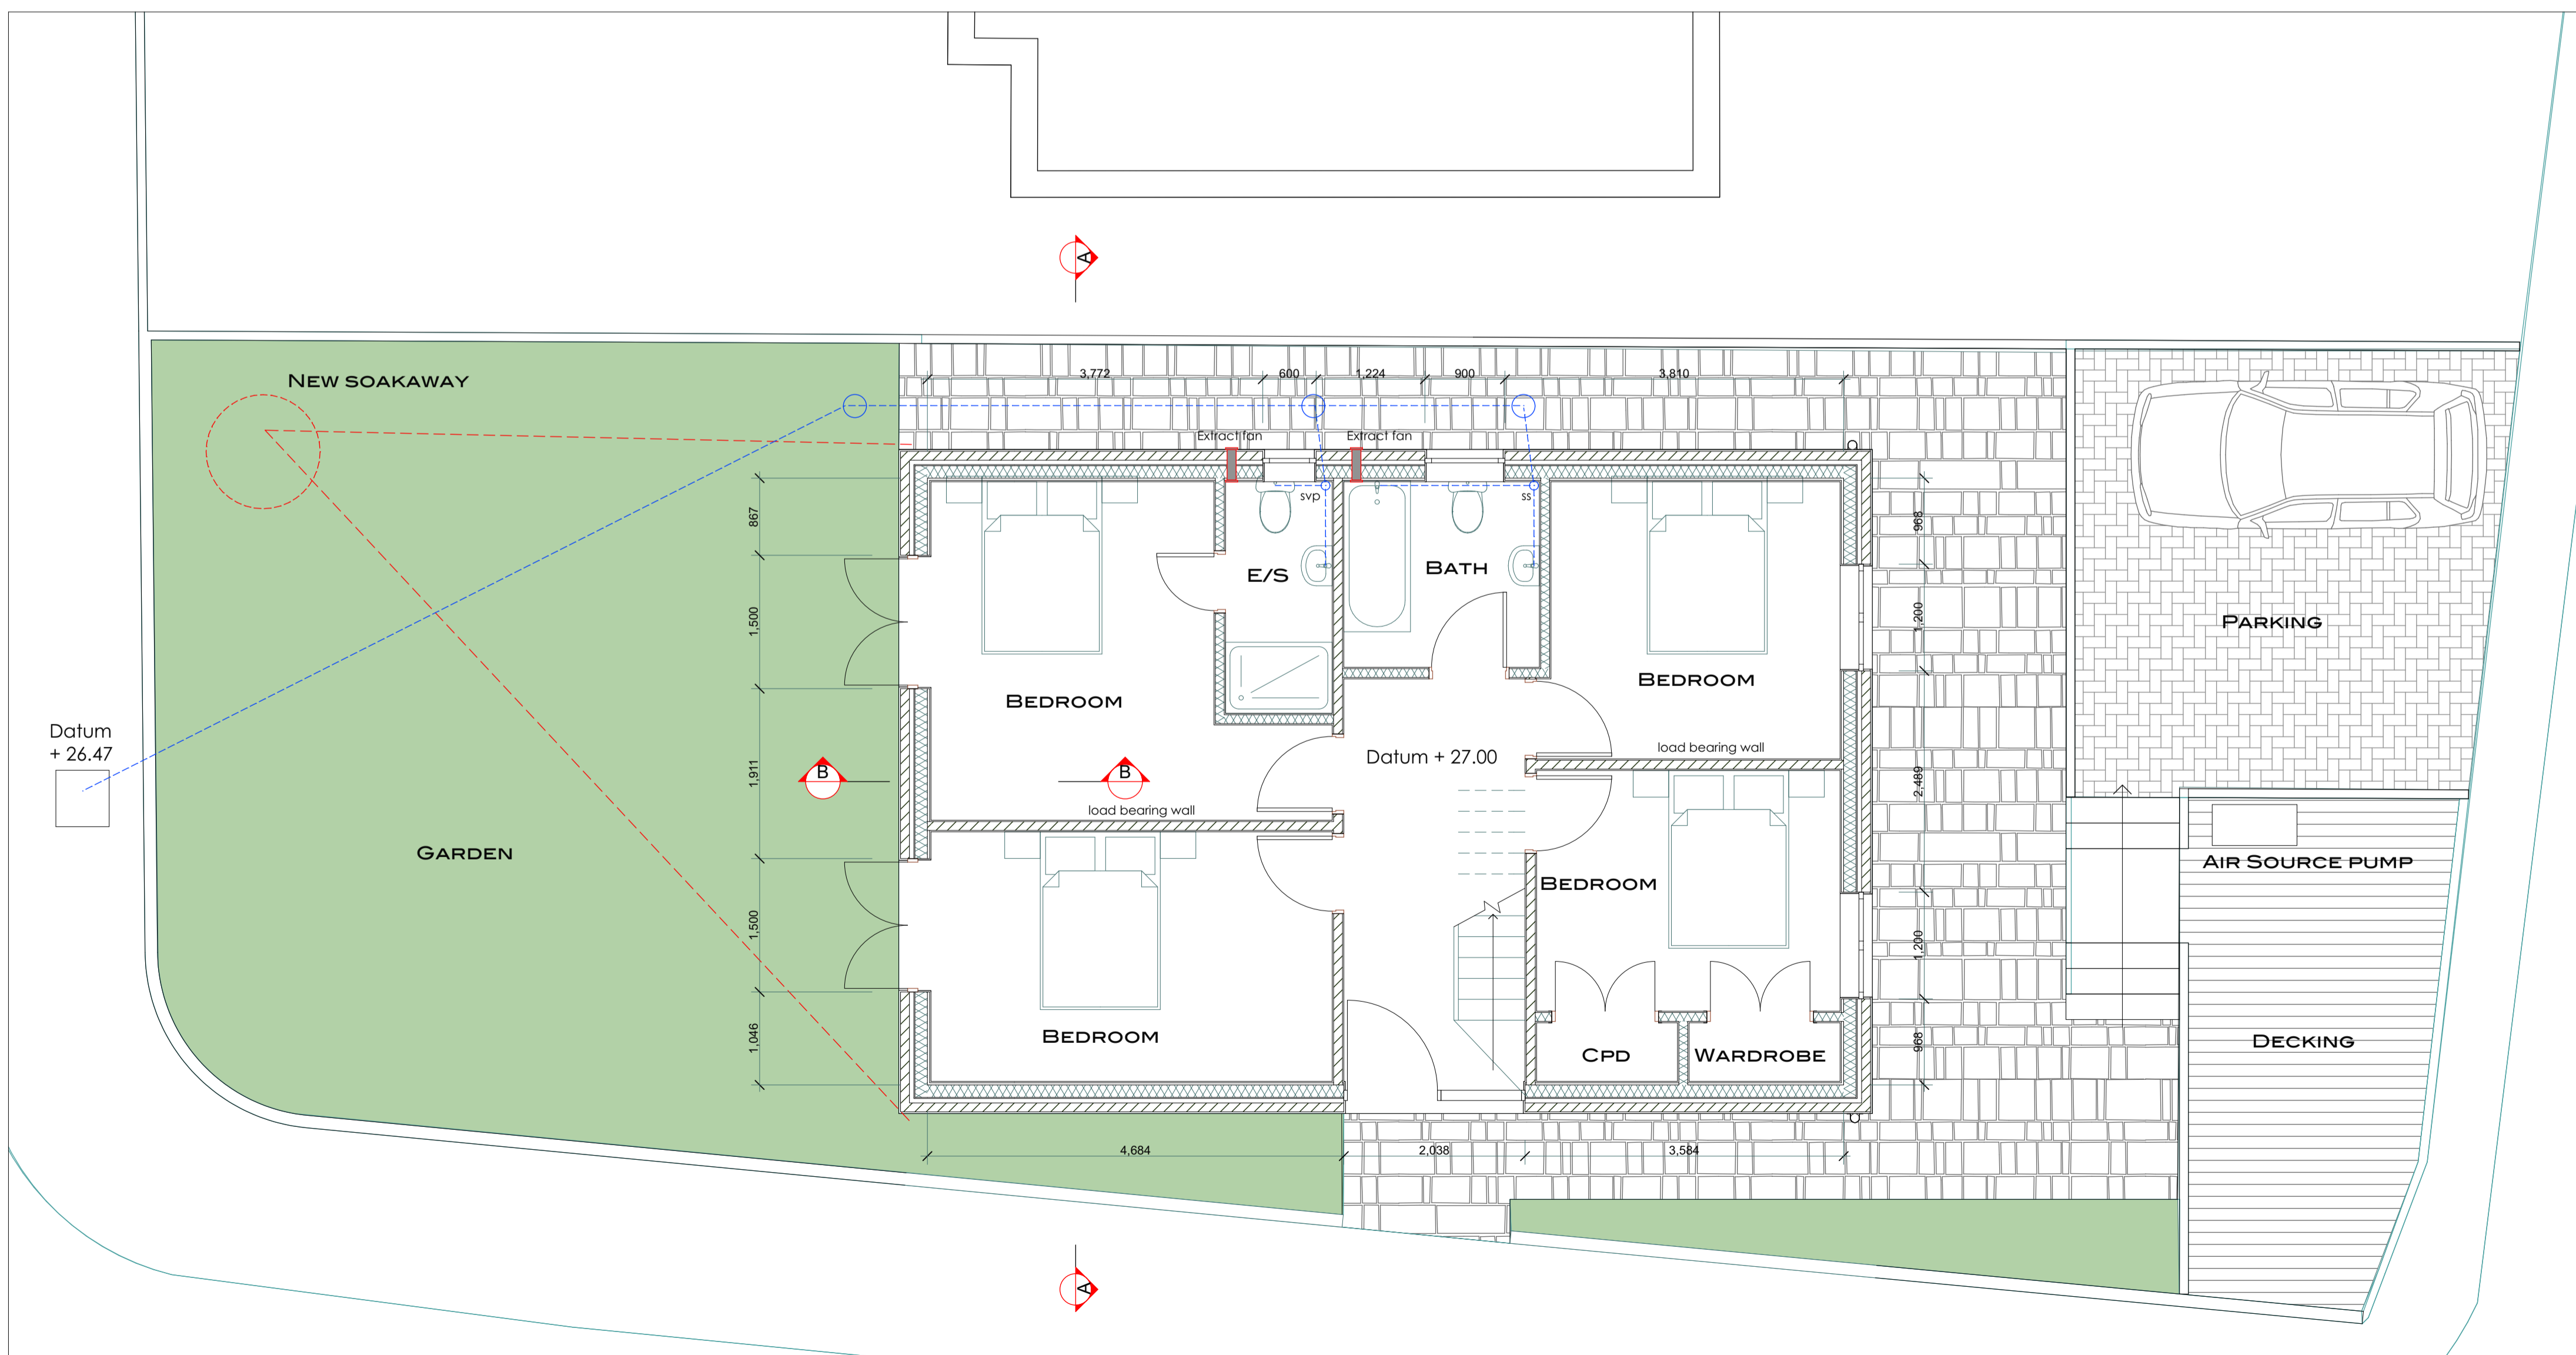

GROUND FLOOR PLAN
1:50



R A DESIGN LTD
THE GUILDHALL,
STREET-AN-POL, ST IVES, CORNWALL
01736 796111 - 01326 660719
WWW.RADESIGN.ORG.UK OFFICE@RADESIGN.ORG.UK

Client **MR BARDELL**


Project **PROPOSED NEW DWELLING @
MARRICK
TORLEVEN RISE
PORTHLEVEN**

Title **PROPOSED PLANS & 3D VIEWS**

drawing no **1349/O3B** scale & paper size **1:50 & 1:100 @ A1** date **AUG 16**

Revisions	Date
A Datum added	220816
B Cupboards added to bedroom	250117

Status **PLANNING**

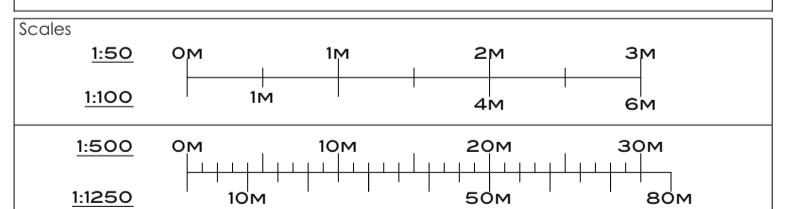

- Notes
- DO NOT SCALE OFF THIS DRAWING. IF IN DOUBT, ASK.
 - ALL DIMENSIONS AND LEVELS TO BE CHECKED ON SITE BY THE CONTRACTOR BEFORE COMMENCEMENT OF WORK AND DISCREPANCIES REPORTED TO R.A. DESIGN.
 - NO RESPONSIBILITY CAN BE ACCEPTED FOR ERRORS ARISING ON SITE DUE TO UNAUTHORISED VARIATIONS FROM THE DRAWINGS.
 - THIS DRAWING IS THE COPYRIGHT OF R.A. DESIGN LTD AND MAY NOT BE REPRODUCED WITHOUT LICENCE.

